



Le Corbusier



SYMBOL LEGEND

	REVISION
	WINDOW TYPE
	ROOM NUMBER
	PARTITION TYPE
	DOOR TYPE
	BUILDING SECTION
	WALL OR DETAIL SECTION
	ELEVATION
	ENLARGED DETAIL PLAN OR SECTION
	NORTH
	NEW (PROPOSED) ELEVATION
	EXISTING ELEVATION
	INTERIOR ELEVATION MARK
	COLUMN LINE


MATERIAL LEGEND

	WOOD, FINISHED
	CMU
	BRICK
	CONCRETE
	WOOD, ROUGH
	SHIM
	BATT INSULATION
	EARTH
	RUBBLE STONE
	BLUESTONE
	SLATE
	SOAPSTONE FLAGGING
	POROUS FILL (GRAVEL, STONE)
	PLYWOOD
	RIGID INSULATION
	GYPSUM WALLBOARD
	MARBLE, GRANITE
	STEEL
	CERAMIC OR QUARRY TILE
	ALUMINUM

ABBREVIATIONS

A/C	AIR CONDITIONING	CT	CERAMIC TILE	GD	GRADE, GRADING	N	NORTH	SPC	SPECIFICATION
AB	ANCHOR BOLT	CTR	COUNTER	GKT	GASKET (ED)	NAT	NATURAL	SO	SQUARE
ABV	ABOVE	CUH	CABINET UNIT HEATER	GL	GLASS, GLAZING	NIC	NOT IN CONTRACT	SST	STAINLESS STEEL
AC	ACOUSTICAL	CW	COLD WATER	GLB	GLASS BLOCK	NO#	NUMBER	STD	STANDARD
ACC	ACCESS	CY	CUBIC YARD	GLOCM	GLAZING COMPOUND	NOM	NOMINAL	STL	STEEL
ACFL	ACCESS FLOOR			GLF	GLASS FIBER	NRC	NOISE REDUCTION	STR	STRUCTURAL
ACPL	ACOUSTICAL PLASTER	D	DRAIN	GLV	GALVANIZED	NTS	NOT TO SCALE	SURF	SURFACE
ACT	ACOUSTIC ACTING TILE	DA	DOUBLE-ACTING	GRL	GRILLE			SUSP	SUSPENDED
AD	AREA DRAIN	DEM	DEMOLISH, DEMOLITION	GRN	GRANITE	OA	OVERALL	SYM	SYMMETRY (ICAL)
ADD	ADDENDUM	DEP	DEPRESSED	GSS	GALVANIZED STEEL SHEET	OC	ON CENTER (S)	SYN	SYNTHETIC
ADJ	ADJACENT	DH	DOUBLE HUNG	GST	GLAZED STRUCTURAL TILE	OD	OUTSIDE DIAMETER	SYS	SYSTEM
ADJT	ADJUSTABLE	DIA	DIAMETER	GT	GROUT	OH	OFF		
AE	ARCHITECT/ENGINEER	DIAG	DIAGONAL	GWB	GYPSUM WALL BOARD	OPN	OPENING		
AFF	ABOVE FINISHED FLOOR	DIFF	DIFFUSER			OPP	OPPOSITE		
AGG	AGGREGATE	DIM	DIMENSION	HARDN	HARDENED	OPNG	OPENING		
AL	ALUMINUM	DR	DUPLEX RECEPTACLE	HB	HOSE BIBB	OPN	OPENING		
ALT	ALTERNATE	DN	DOWN	HBD	HARDBOARD	OPN	OPENING		
ANC	ANCHOR, ANCHORAGE	DTL	DETAIL	HC	HOLLOW CORE	OPN	OPENING		
AND	AND/ED	DWG	DRAWING	HD	HEAVY DUTY	OPN	OPENING		
ANL	ANNEALED	DWL	DETAIL	HJ	HEAD JOINT	OPN	OPENING		
ANOD	ANODIZED	DN	DOWN	HW	HARDWARE	OPN	OPENING		
AP	ACCESS PANEL	E	EAST	HUT	HEAD UNIT	OPN	OPENING		
APPROX	APPROXIMATE	EA	EACH	HM	HOLLOW METAL	OPN	OPENING		
ARCH	ARCHITECT (URAL)	EF	EACH FACE	HR	HORIZONTAL	OPN	OPENING		
ASPH	ASPHALT	EL	ELEVATION	HT	HIGH POINT	OPN	OPENING		
ASSEM	ASSEMBLY	ELAS	ELASTOMERIC	HT	HOUR	OPN	OPENING		
ASTM	AMERICAN SOCIETY OF TESTING MATERIALS	ELEC	ELECTRIC (AL)	HTG	HEATING	OPN	OPENING		
ATS	ABOVE TOP OF SLAB	EMER	EMERGENCY	HVAC	HEATING/VENTILATING/AIR CONDITIONING	OPN	OPENING		
AUTO	AUTOMATIC	ENC	ENCLOSE (URE)	HW	HOT WATER HEADWALL	OPN	OPENING		
AVE	AVENUE	EP	ELECTRICAL PANELBOARD	HW	HARDWOOD	OPN	OPENING		
		EQ	EQUAL	HW	HARDWOOD	OPN	OPENING		
		EQPT	EQUIPMENT	ID	INSIDE DIAMETER	OPN	OPENING		
		EST	ESTIMATE	INCL	INCLUDE (D) (ING)	OPN	OPENING		
		EWC	ELECTRIC WATER COOLER	INCL	INCLUDE (D) (ING)	OPN	OPENING		
		EWF	EACH WAY EACH FACE	INSUL	INSULATE (D) (ION)	OPN	OPENING		
		EXIST	EXISTING	INT	INTERIOR	OPN	OPENING		
		EXH	EXHAUST	INV	INVERT	OPN	OPENING		
		EXIST	EXISTING	IPS	IRON PIPE SIZE	OPN	OPENING		
		EXP	EXPANSION, EXPOSED	J	JOIST	OPN	OPENING		
		EXP JT	EXPANSION JOINT	JB	JUNCTION BOX	OPN	OPENING		
		EXPN BLT	EXPANSION BOLT	JF	JOINT FILLER	OPN	OPENING		
		EXT	EXTERIOR	JT	JOINT	OPN	OPENING		
		F	Fahrenheit	K	KIPS (1000 LBS)	OPN	OPENING		
		FA	FIRE ALARM	KB	KNOCK-DOWN	OPN	OPENING		
		FB	FACE BRICK	KIT	KITCHEN	OPN	OPENING		
		FAWP	FLUID APPLIED WATERPROOFING	KV	KILOVOLT	OPN	OPENING		
		FB	FACE BRICK	KVA	KILOVOLT-AMPERE	OPN	OPENING		
		FBD	FIBERBOARD	KW	KILOWATT	OPN	OPENING		
		FBN	FOUNDATION	L	LENGTH	OPN	OPENING		
		FE	FIRE EXTINGUISHER	LAB	LABORATORY	OPN	OPENING		
		FEC	FIRE EXTINGUISHER CABINET	LAV	LAVATORY	OPN	OPENING		
		FF	FINISHED FLOOR	LBL	LABEL	OPN	OPENING		
		FGL	FIBERGLASS	LH	LEFT HAND	OPN	OPENING		
		FH	FIRE HYDRANT	LL	LIVE LOAD	OPN	OPENING		
		FHC	FIRE HOSE CABINET	LMS	LIMESTONE	OPN	OPENING		
		FHS	FIRE HOSE STATION	LOC	LOCATION	OPN	OPENING		
		FIN	FINISH (ED)	LP	LIGHTPROOF, LOW POINT	OPN	OPENING		
		FIXT	FIXTURE	LSW	LIGHT SWITCH	OPN	OPENING		
		FJ	FLUSH JOINT	LT	LIGHT	OPN	OPENING		
		FJ	FLUSH JOINT	LTL	LINTEL	OPN	OPENING		
		FL	FLOOR (ING)	LTV	LOUVER	OPN	OPENING		
		FLG	FLASHING	LWC	LIGHTWEIGHT CONCRETE	OPN	OPENING		
		FLR	FLOOR	M	METER (S)	OPN	OPENING		
		FLUR	FLOURESCENT	MAR	MARBLE	OPN	OPENING		
		FLX	FLEXIBLE	MAS	MASONRY	OPN	OPENING		
		FMB	FEMININE MANKIN RECEPTACLE	MAX	MAXIMUM	OPN	OPENING		
		FOC	FACE OF CONCRETE	MB	MACHINE BOLT	OPN	OPENING		
		FOF	FACE OF FINISH	MBR	MEMBER	OPN	OPENING		
		FOH	FACE OF MASONRY	MCD	MEMBRANE	OPN	OPENING		
		FOI	FACE OF STUD	MFD	METAL FLOOR DECK	OPN	OPENING		
		FP	FIREPROOF	MFR	MANUFACTURE (R)	OPN	OPENING		
		FPL	FLOOR PLATE	MN	MINIMUM	OPN	OPENING		
		FPM	FLOOR PLATE	MIR	MIRROR	OPN	OPENING		
		FR	FRAME (D) (ING)	MISC	MISCELLANEOUS	OPN	OPENING		
		FR	FRAME (D) (ING)	MOLD	MOLDING, MOULDING	OPN	OPENING		
		FR	FRAME (D) (ING)	MO	MASONRY OPENING	OPN	OPENING		
		FRC	FIRE-RESISTANT COATING	MRD	METAL ROOF DECK	OPN	OPENING		
		FRCB	FIRE-RESISTANT BOARD	MNT (ED) (ING)	MOUNT (ED) (ING)	OPN	OPENING		
		FRT	FIRE-RETARDANT	MFR	MANUFACTURE (R)	OPN	OPENING		
		FSP	FIRE STOP PIPELINE	MN	MINIMUM	OPN	OPENING		
		FSR	FLEXIBLE SHEET ROOFING	MIR	MIRROR	OPN	OPENING		
		FT	FOOT, FEET	MISC	MISCELLANEOUS	OPN	OPENING		
		FTR	FIRE TUBE RADIATION	MLDG	MOLDING, MOULDING	OPN	OPENING		
		FUR	FURRED (ING)	MO	MASONRY OPENING	OPN	OPENING		
		FUT	FUTURE	MRD	METAL ROOF DECK	OPN	OPENING		
		GA	GAGE, GAUGE	MTR	METAL FURRING	OPN	OPENING		
		GB	GRAB BAR	MTL	METAL	OPN	OPENING		
		GC	GENERAL CONTRACT (OR)	MTL ST	METAL STUD	OPN	OPENING		
		CSMT	CASEMENT	MULL	MULLION	OPN	OPENING		

LOCATION MAP

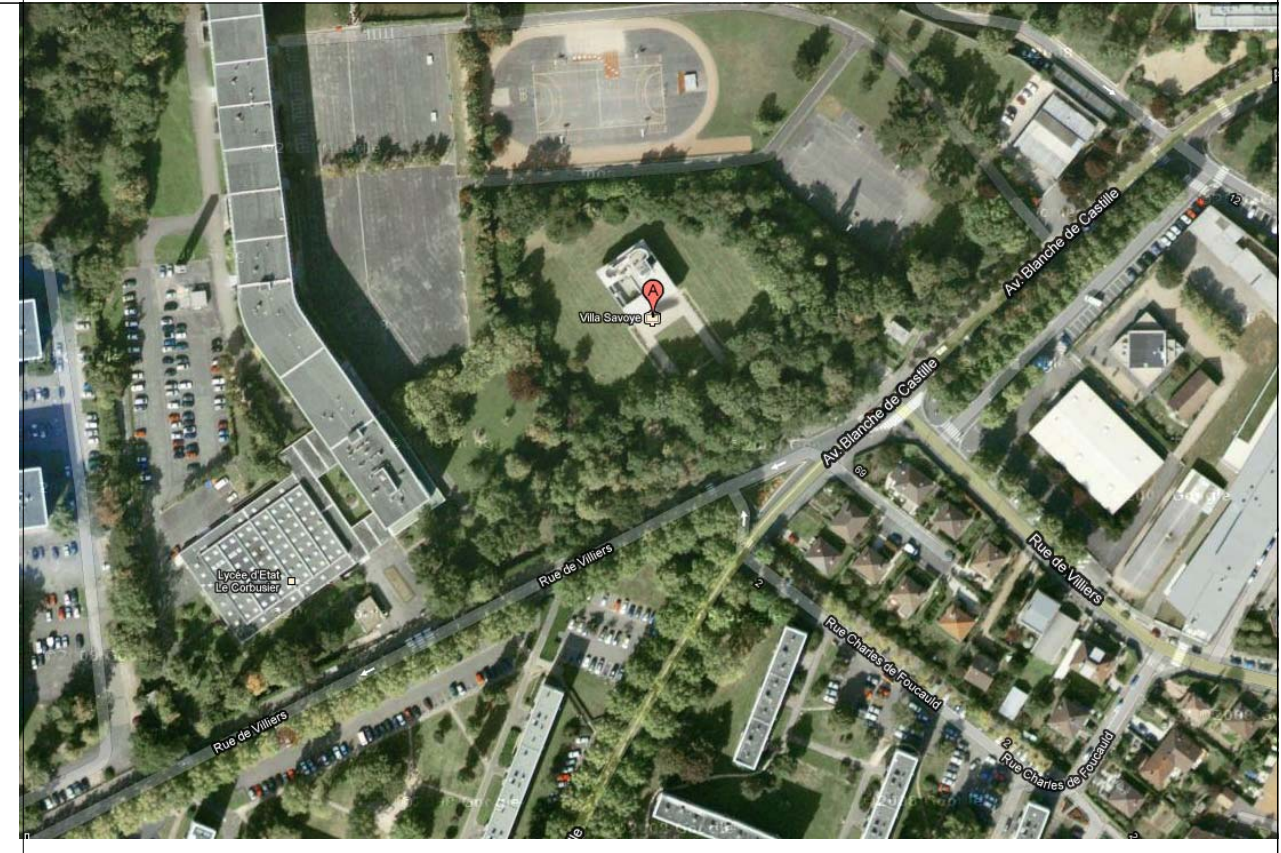


Villa Savoye
82 Rue de Villiers
78300 Poissy, France

DRAWING LIST


A000	Cover Sheet
A001	Site Plan
A100	Ground Floor
A101	First Floor
A102	Solarium
A201	Elevations
A202	Elevations
A301	Building Sections
A302	Building Sections
A501	Stair Detail
A502	Exploded Views
A600	Schedules
A901	Perspective Views
A902	Section Perspective

Joseph Bloom
Villa Savoye
Cover Sheet

Project number	Project Number
Date	4/25/2013
Drawn by	Author
Checked by	Checker
A000	
Scale	12" = 1'-0"

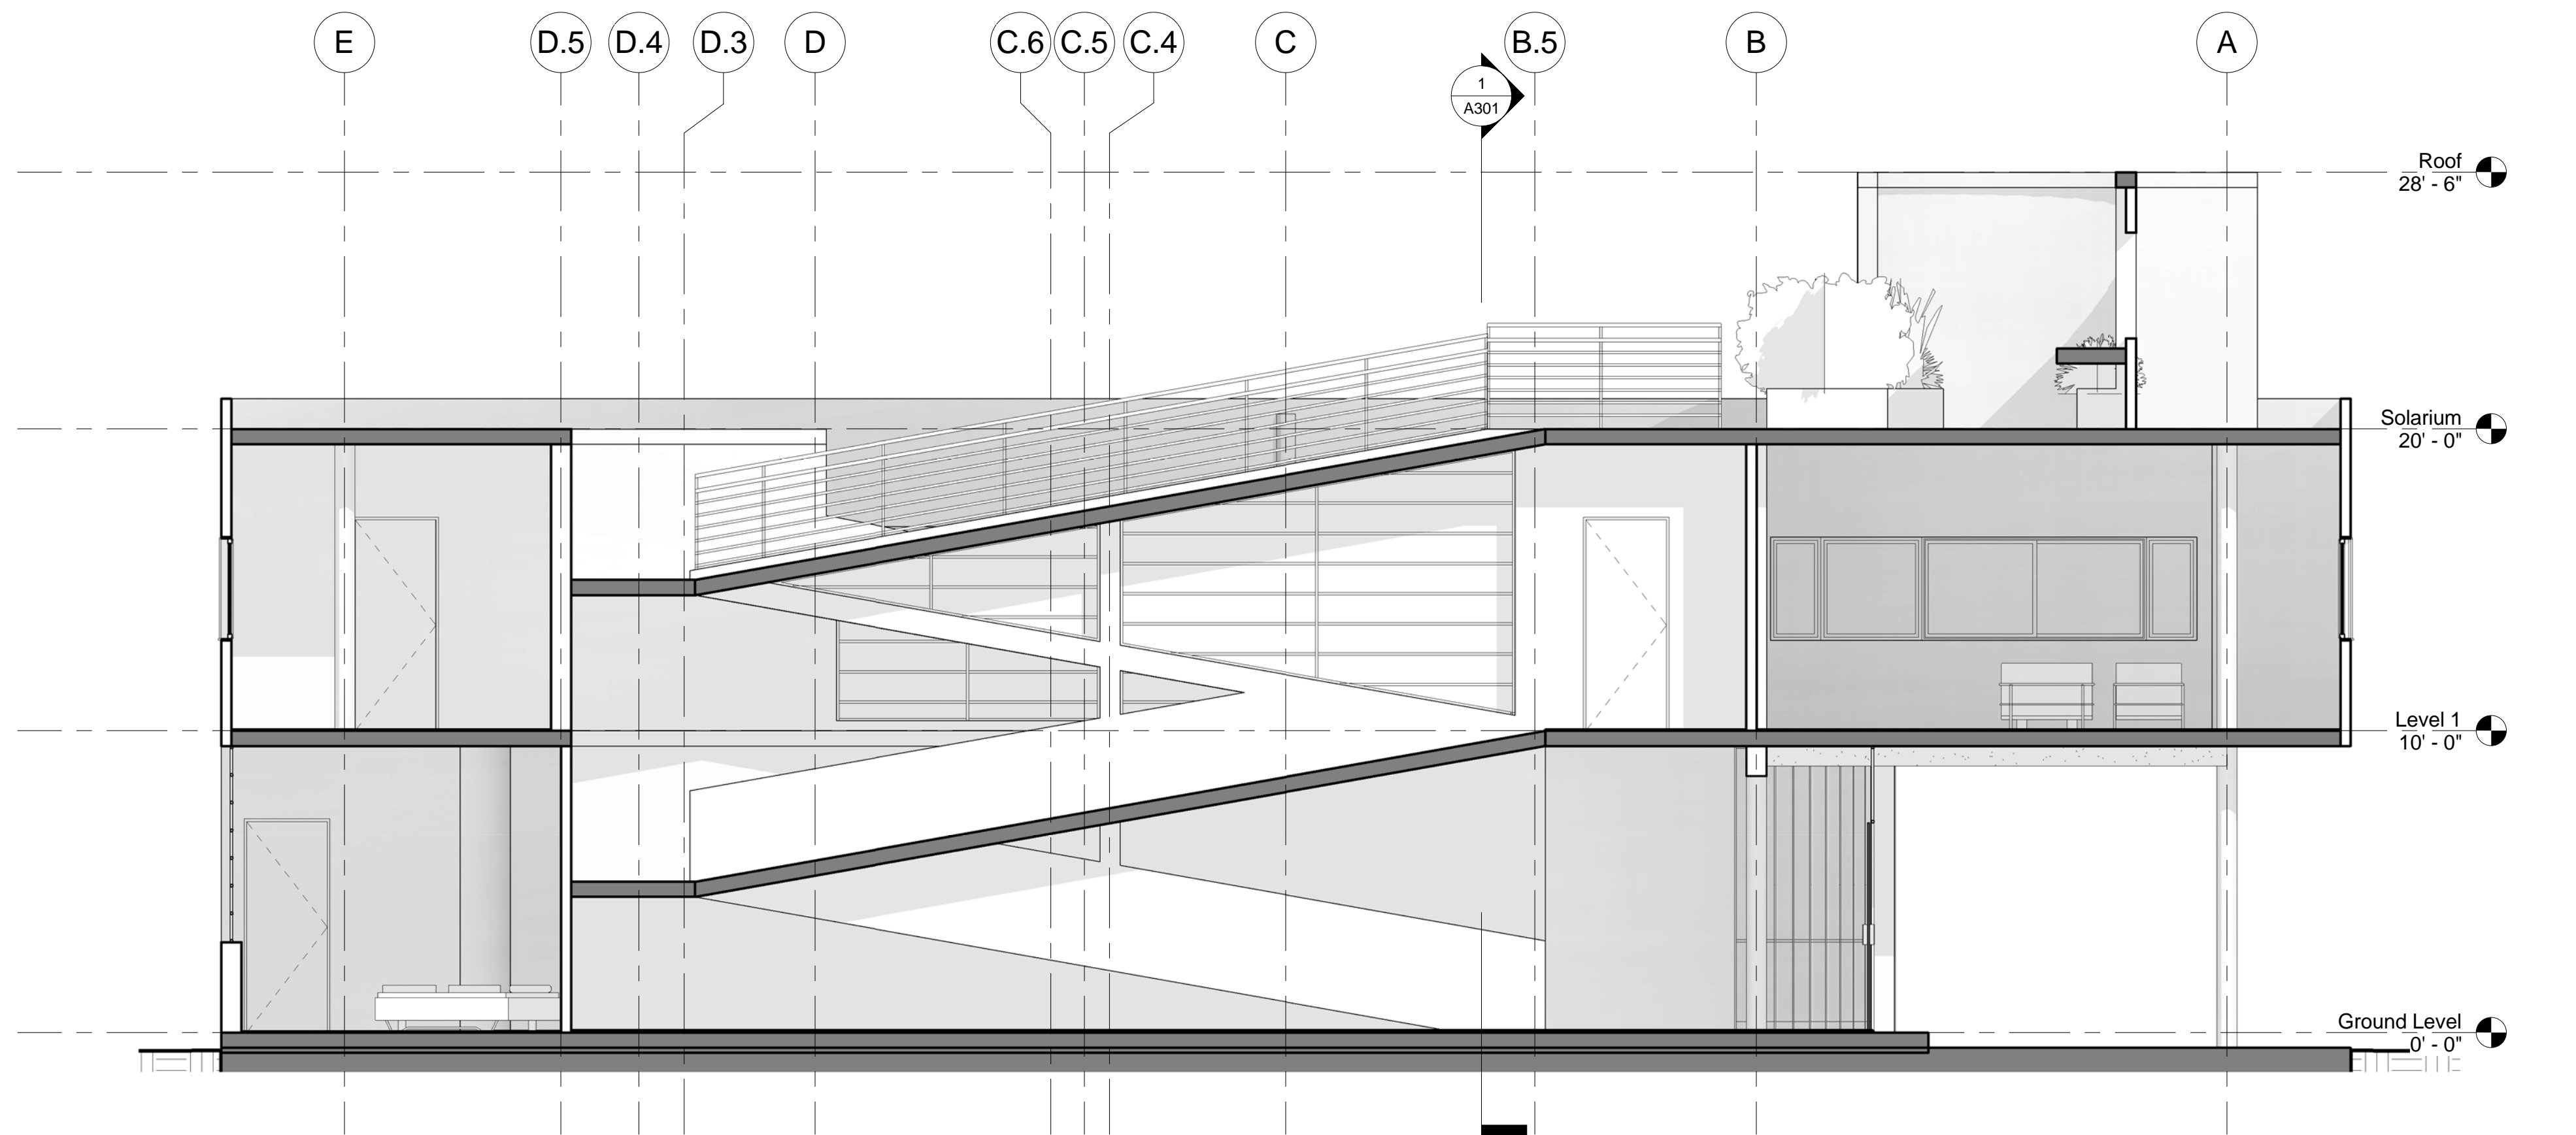

1 Section C
1/4" = 1'-0"

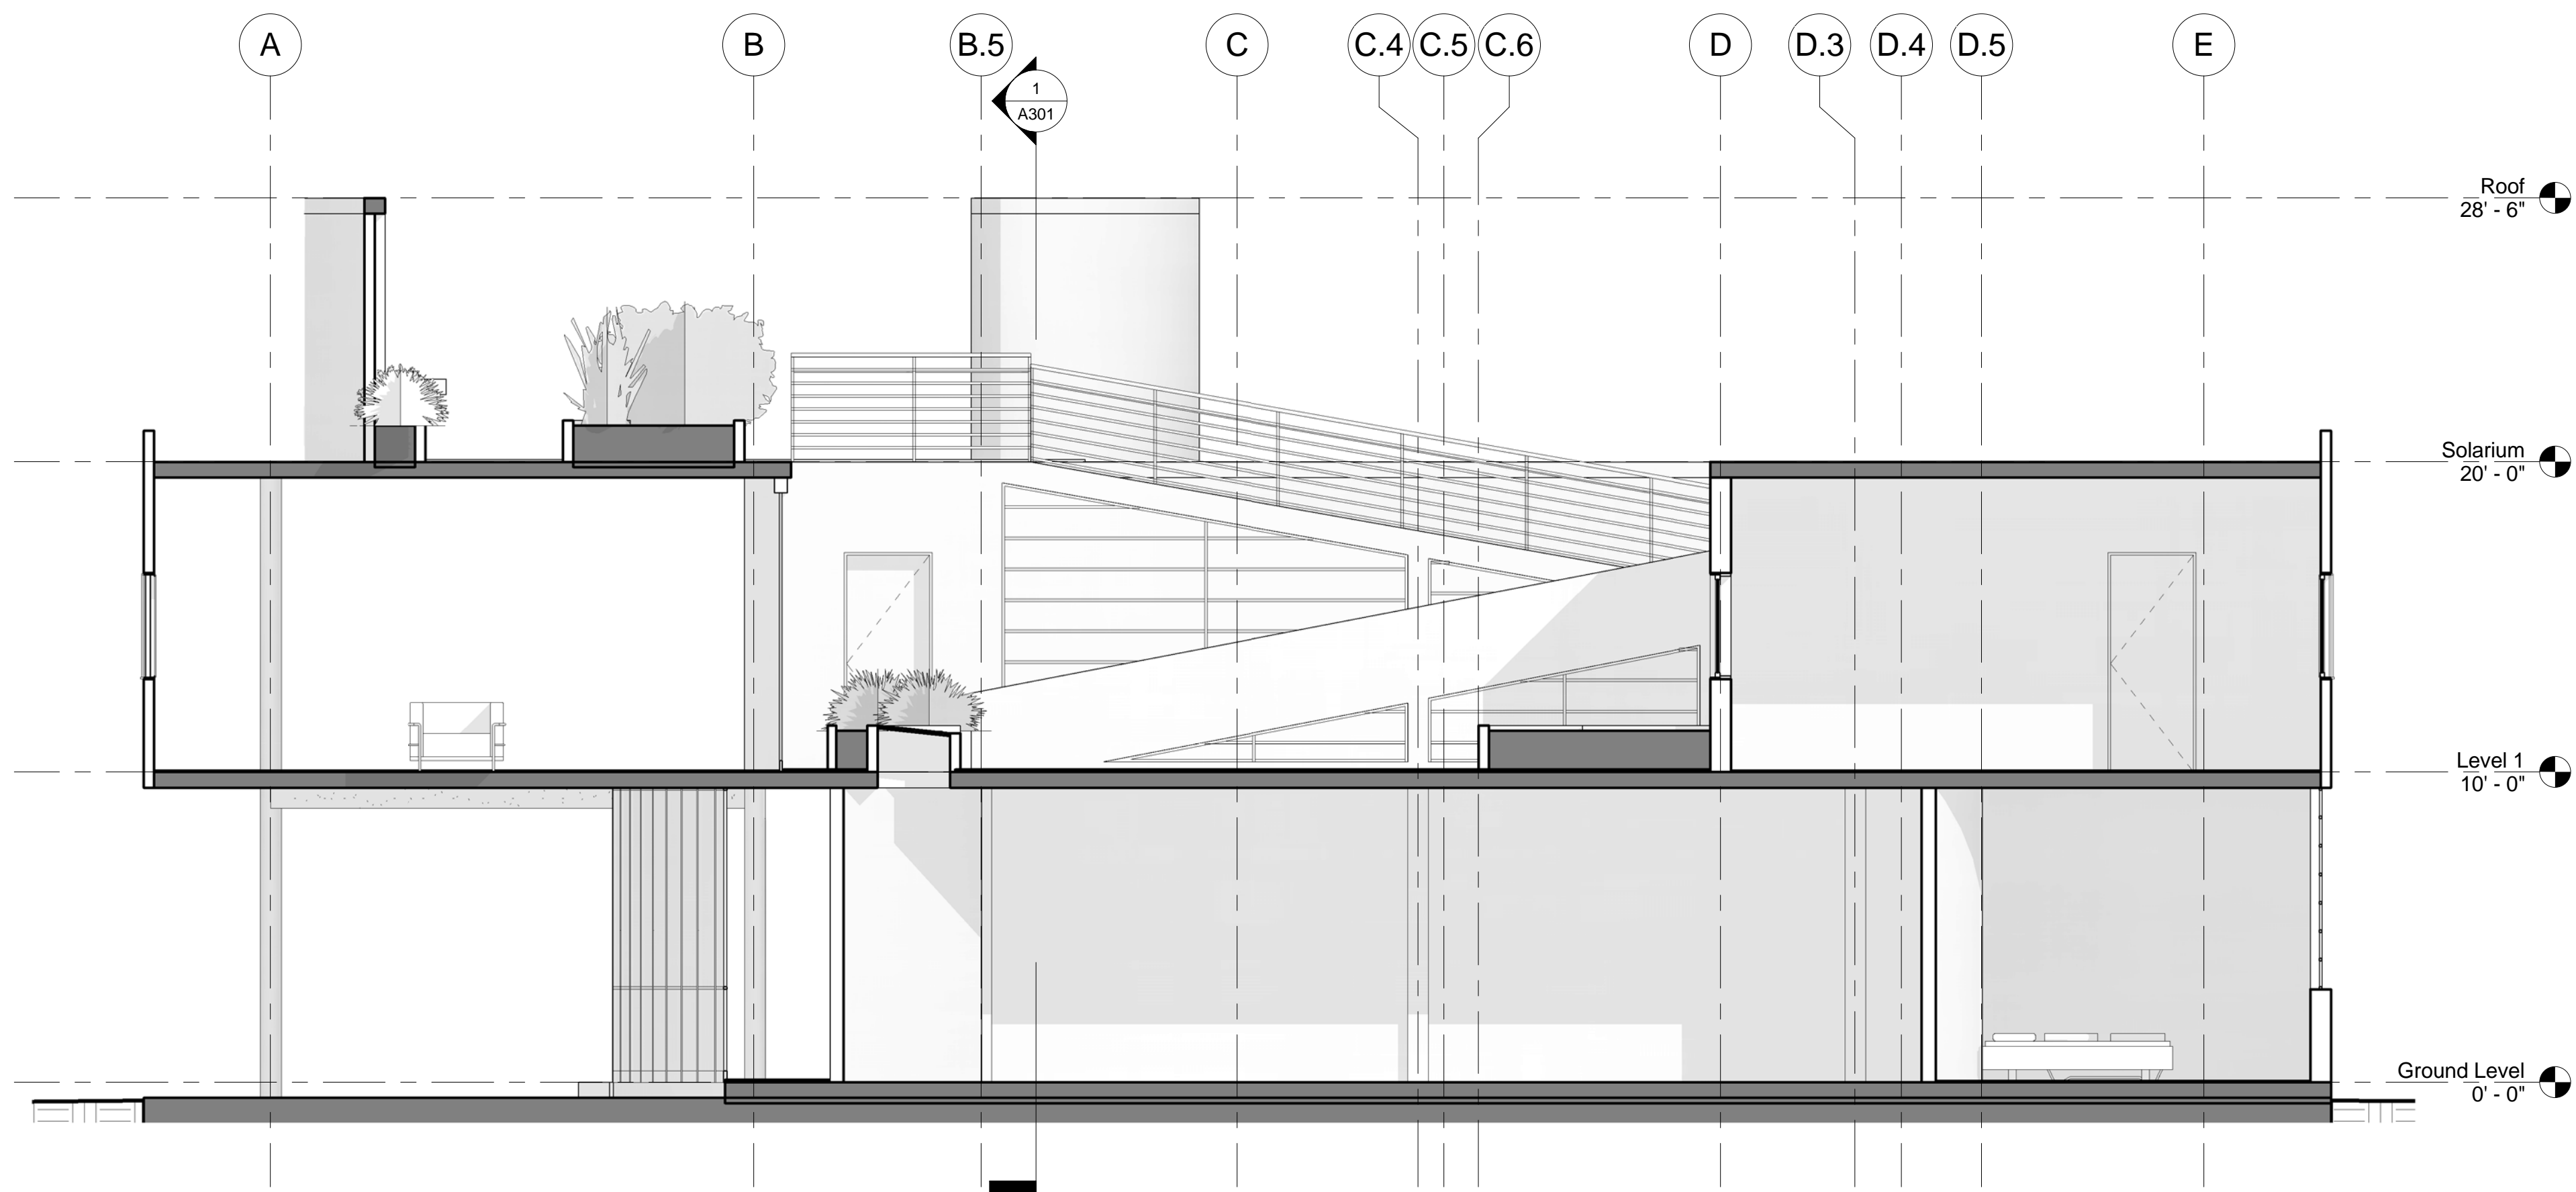

2 Section D
1/4" = 1'-0"

No.	Description	Date

Joseph Bloom
Villa Savoye
Building Sections


Project number	Project Number
Date	4/25/2013
Drawn by	Author
Checked by	Checker

A302


Scale	1/4" = 1'-0"
-------	--------------




3 Stair Axon

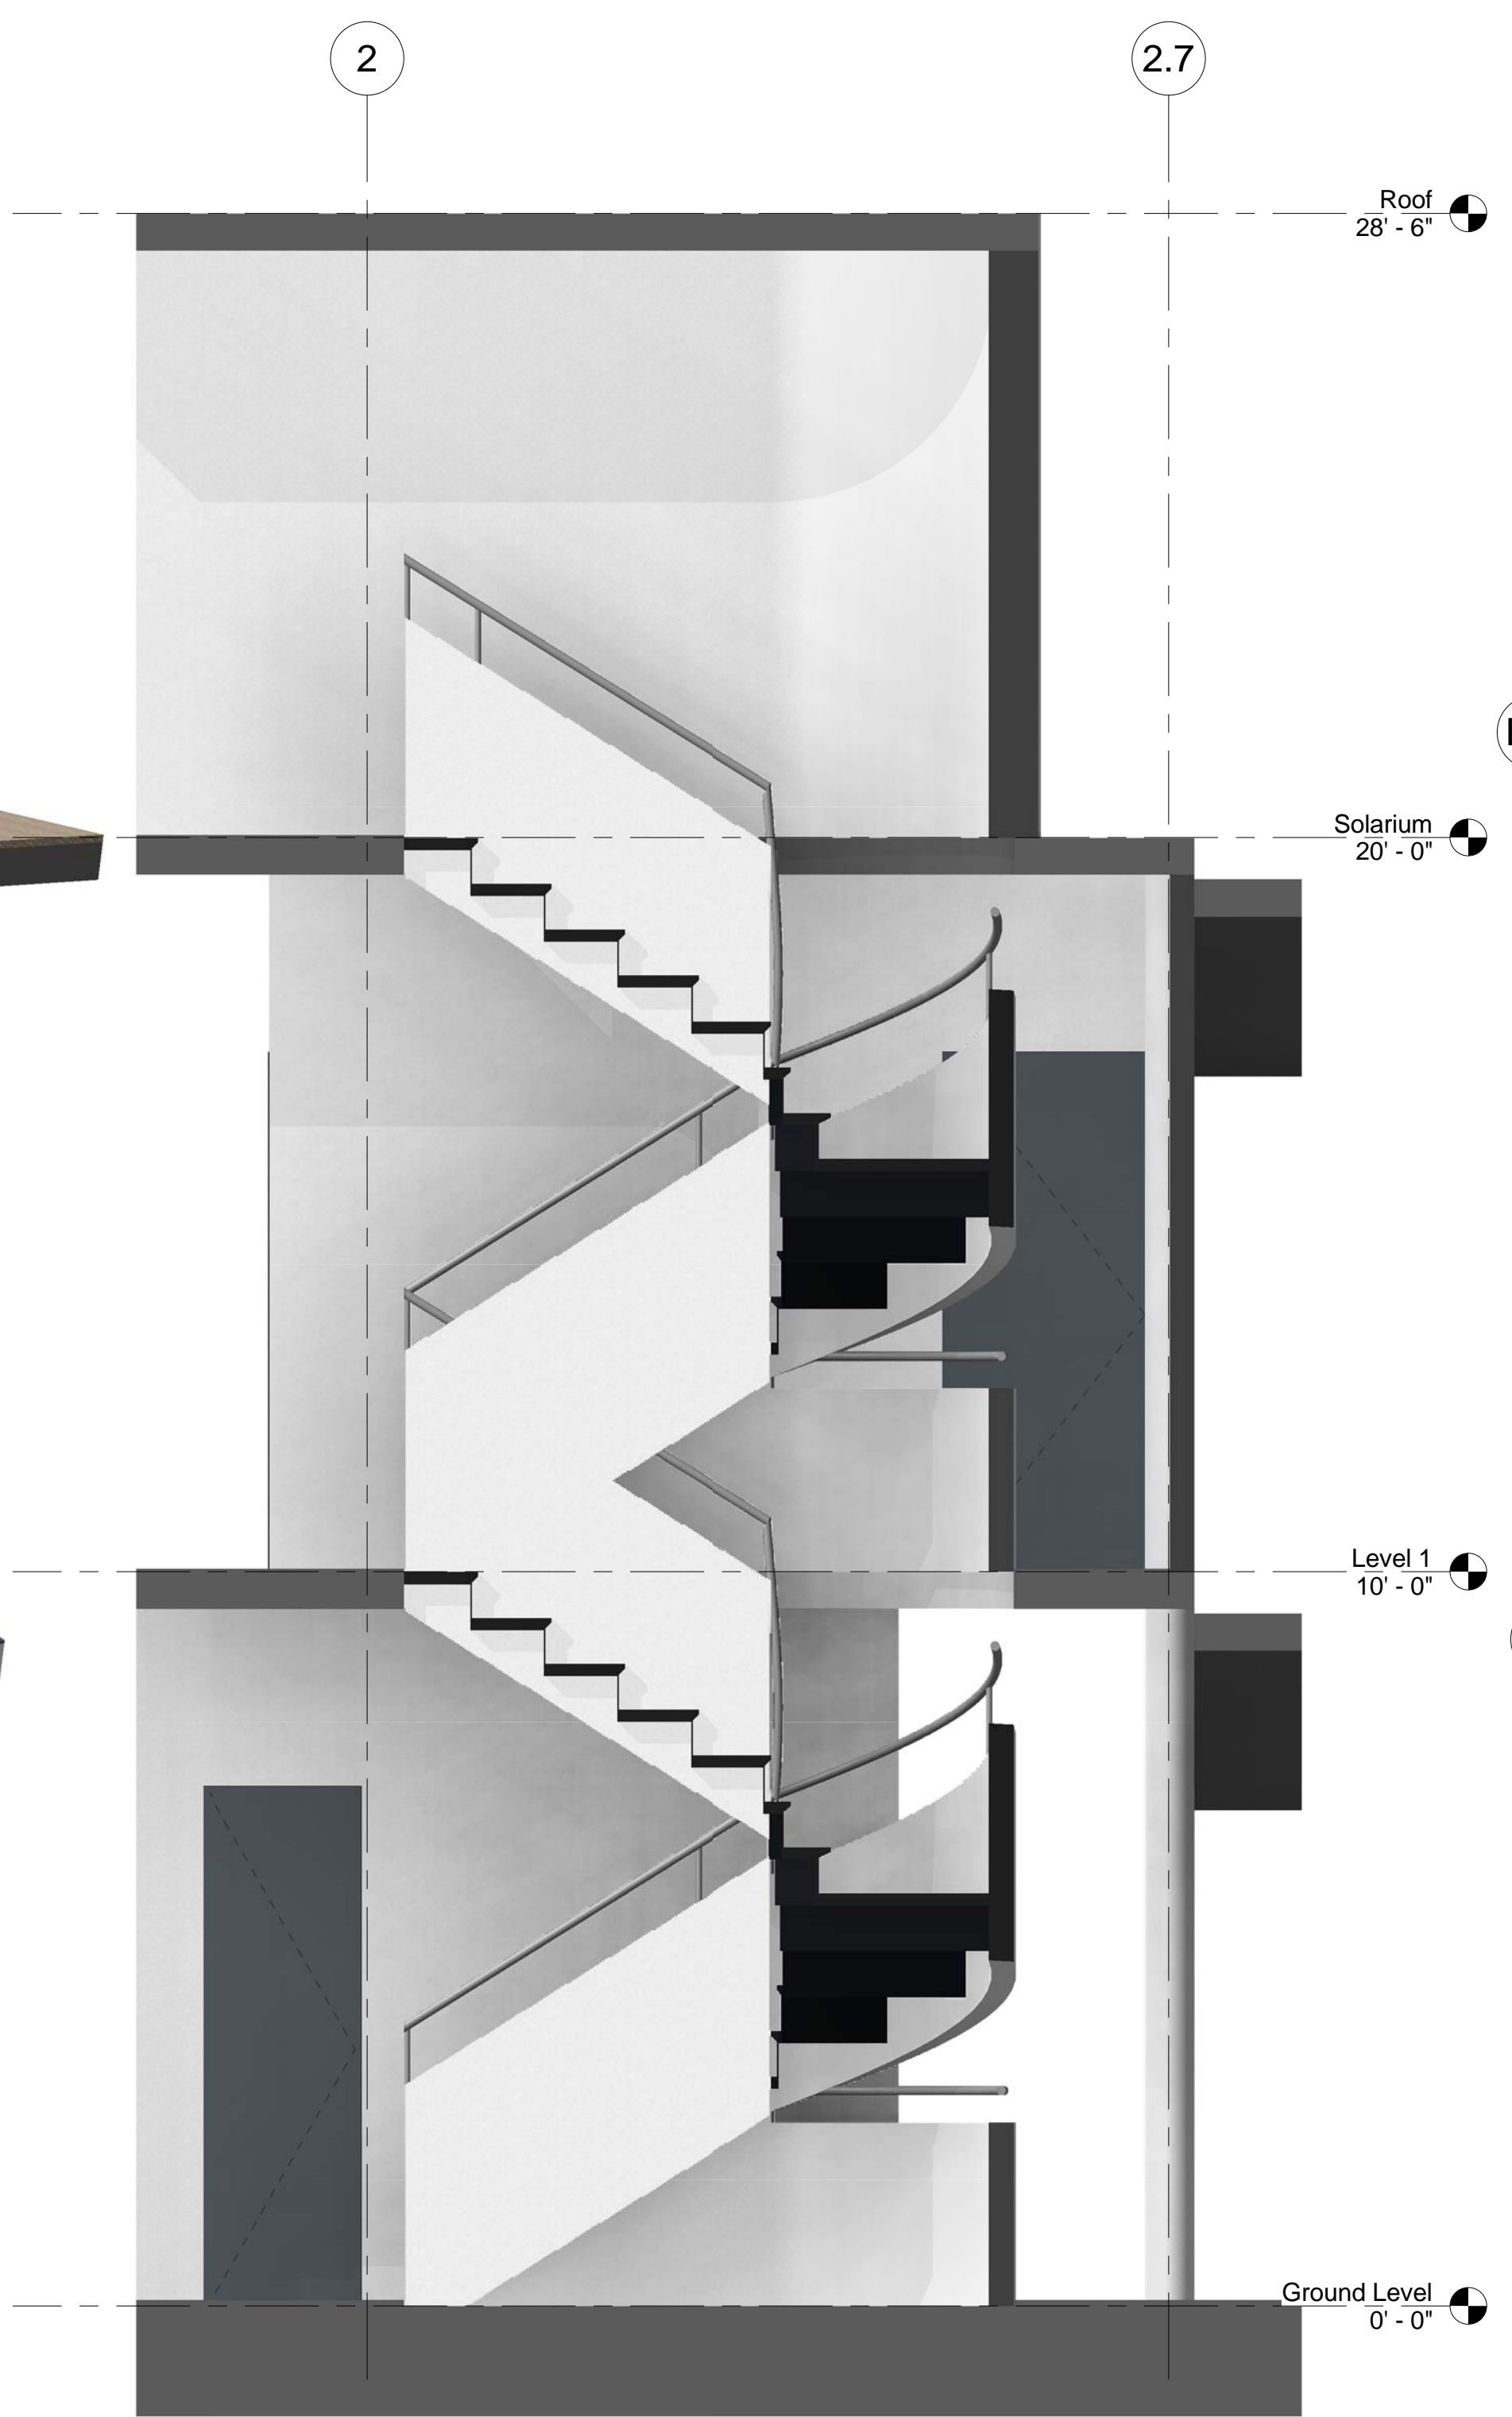


2 Stair Section
1/2" = 1'-0"

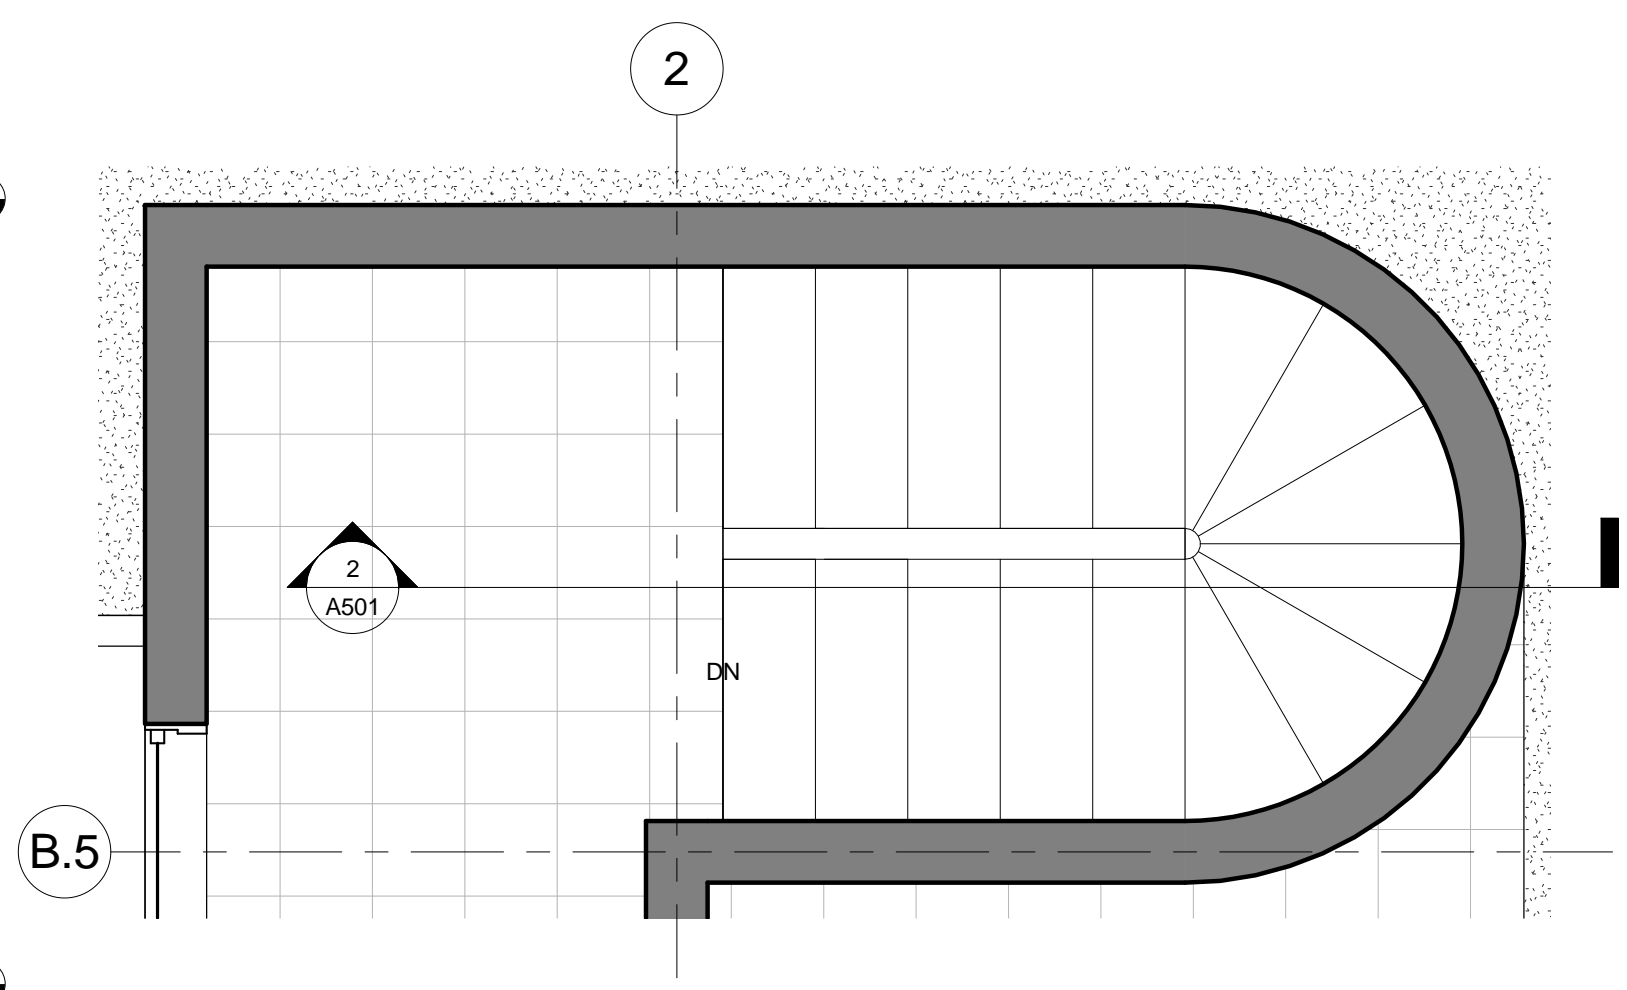

5 Callout of Solarium
1/2" = 1'-0"

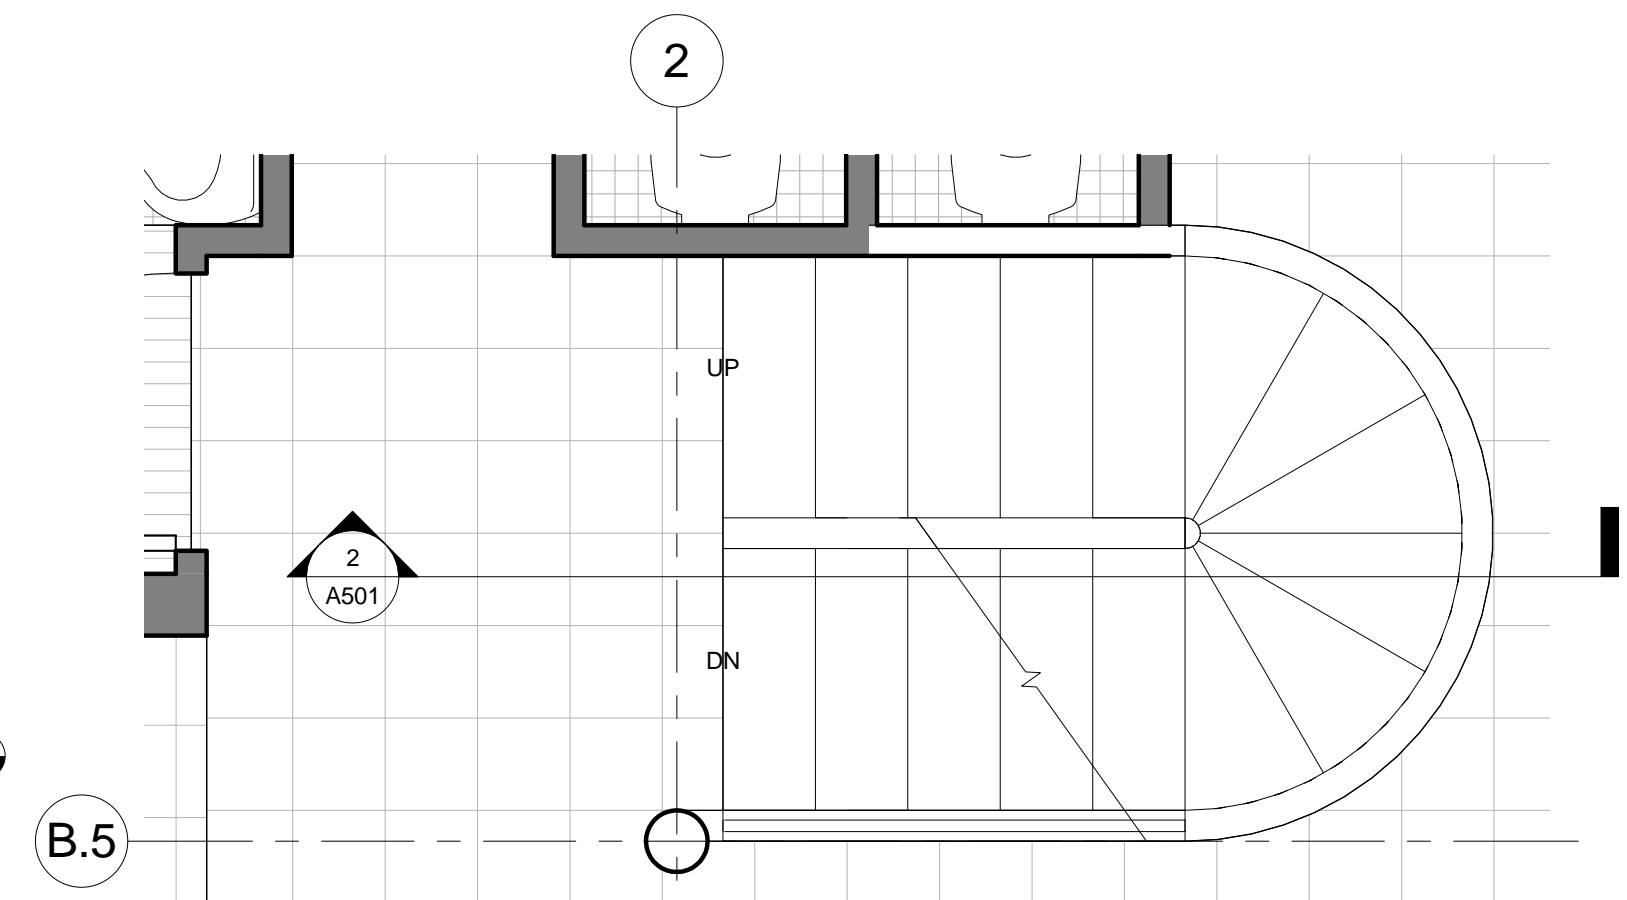

4 Callout of Level 1
1/2" = 1'-0"

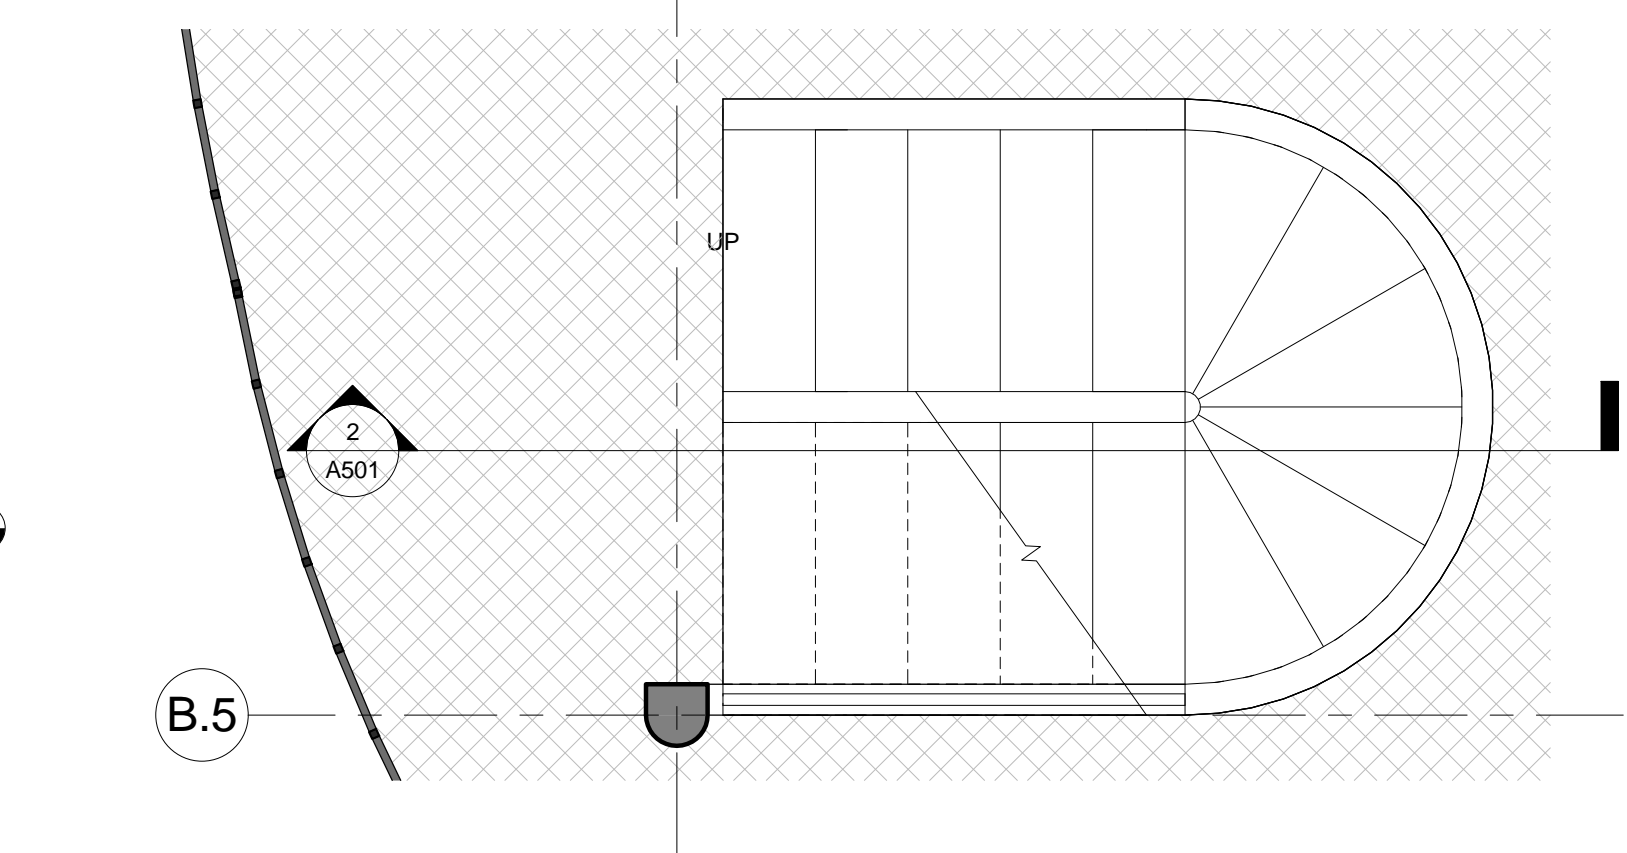

1 Callout of Ground Level
1/2" = 1'-0"



No.	Description	Date

Joseph Bloom
Villa Savoye
Stair Detail

Project number	Project Number
Date	4/25/2013
Drawn by	Author
Checked by	Checker


A501

Scale	1/2" = 1'-0"
-------	--------------

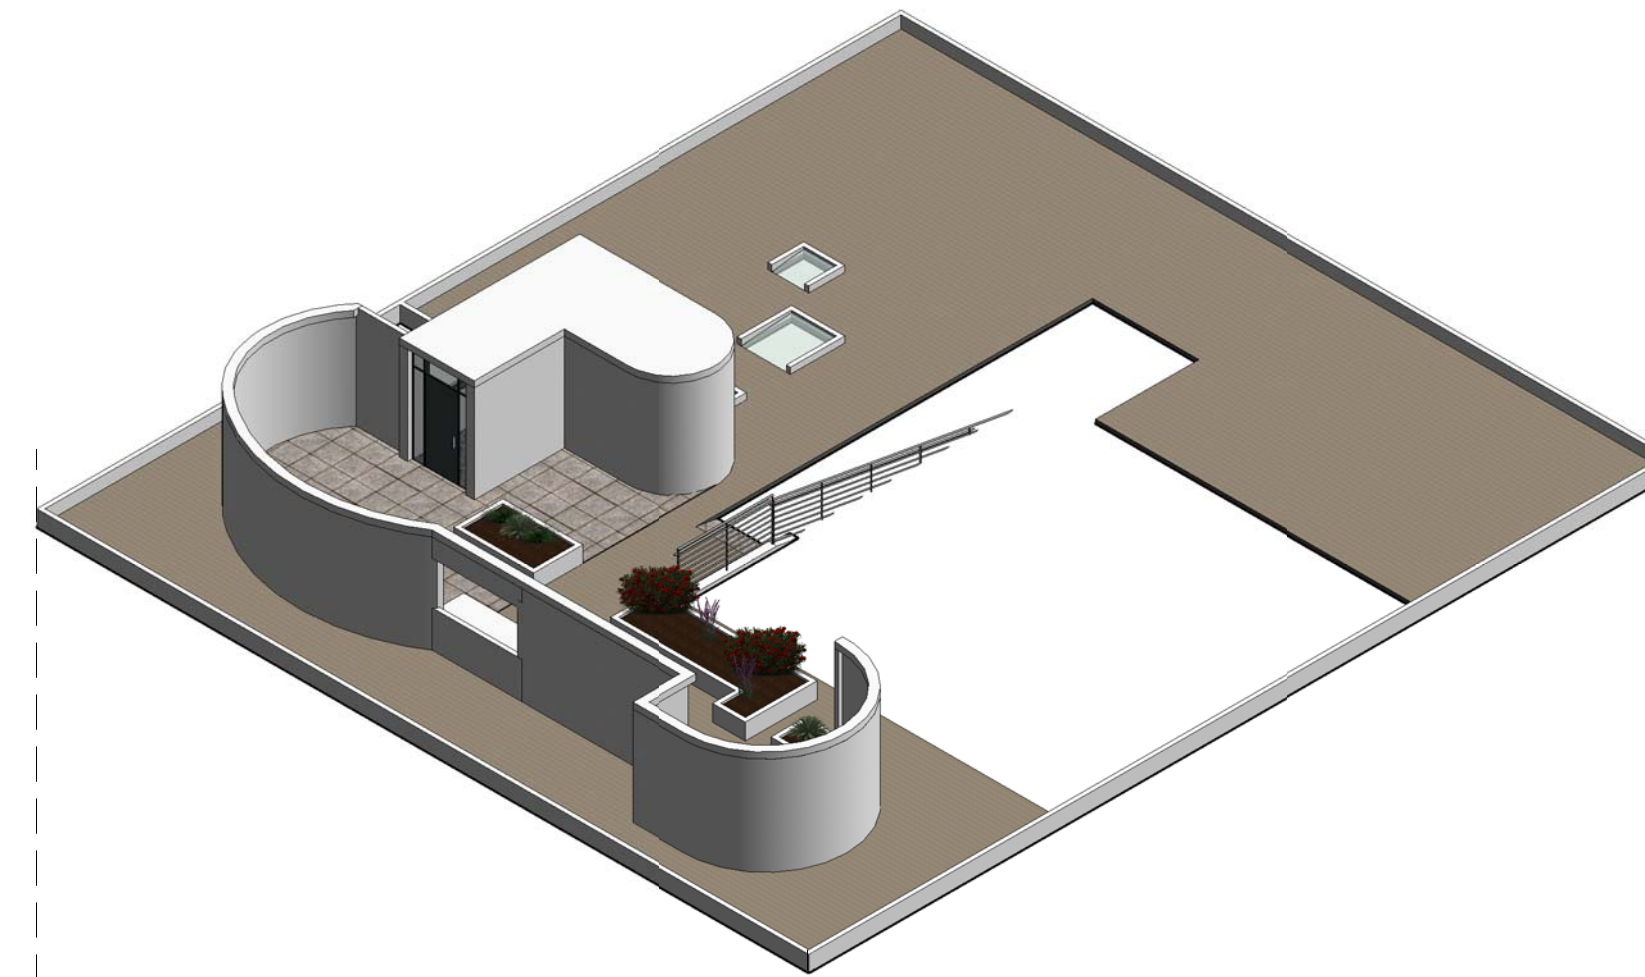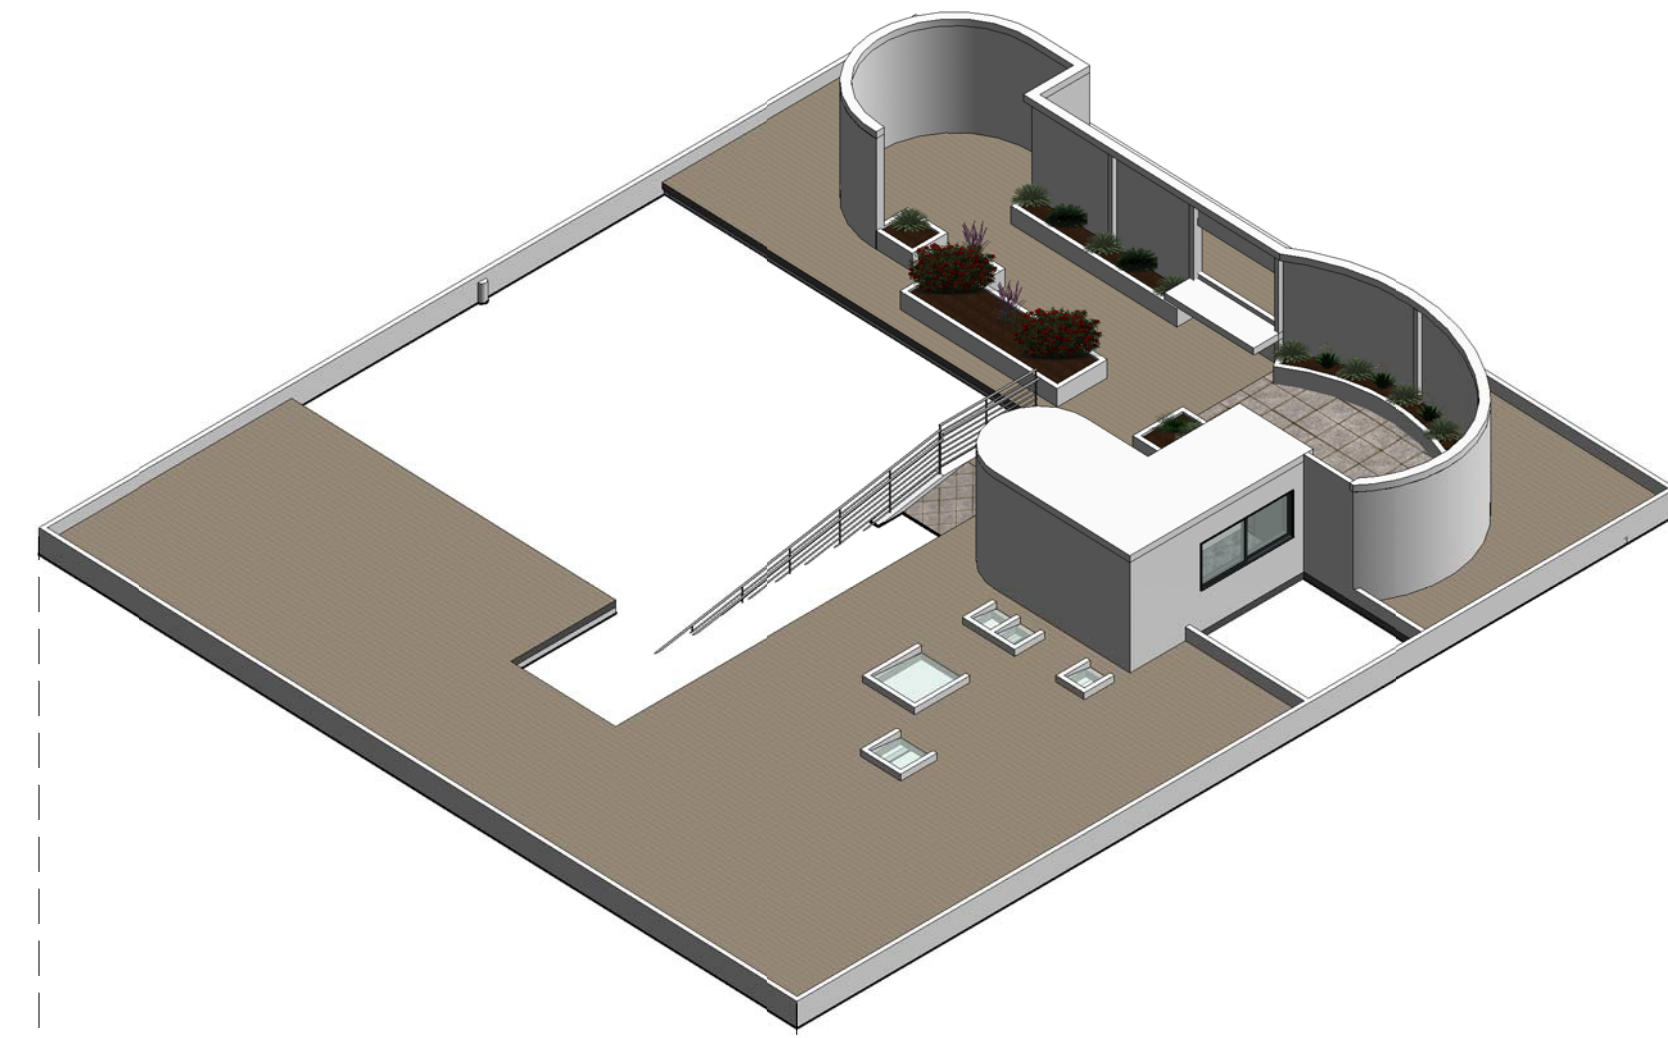



③ Solarium NW

⑥ Solarium SE

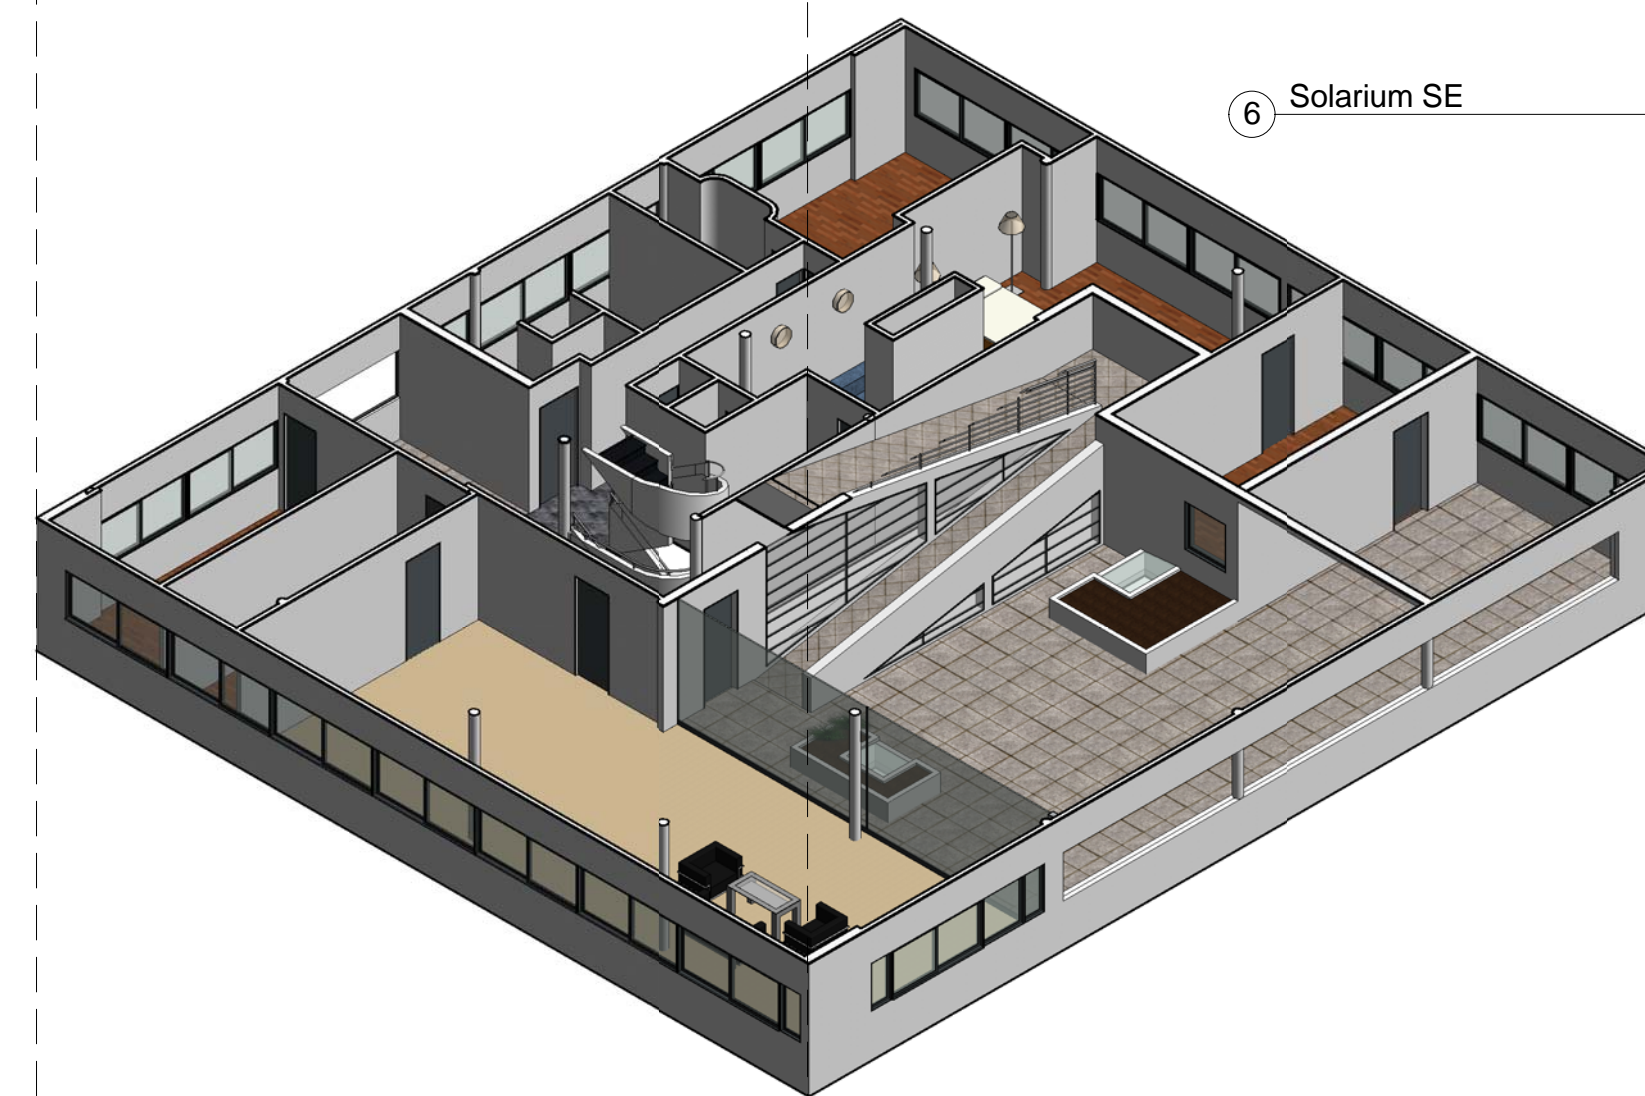

② First Floor NW

⑤ First Floor SE

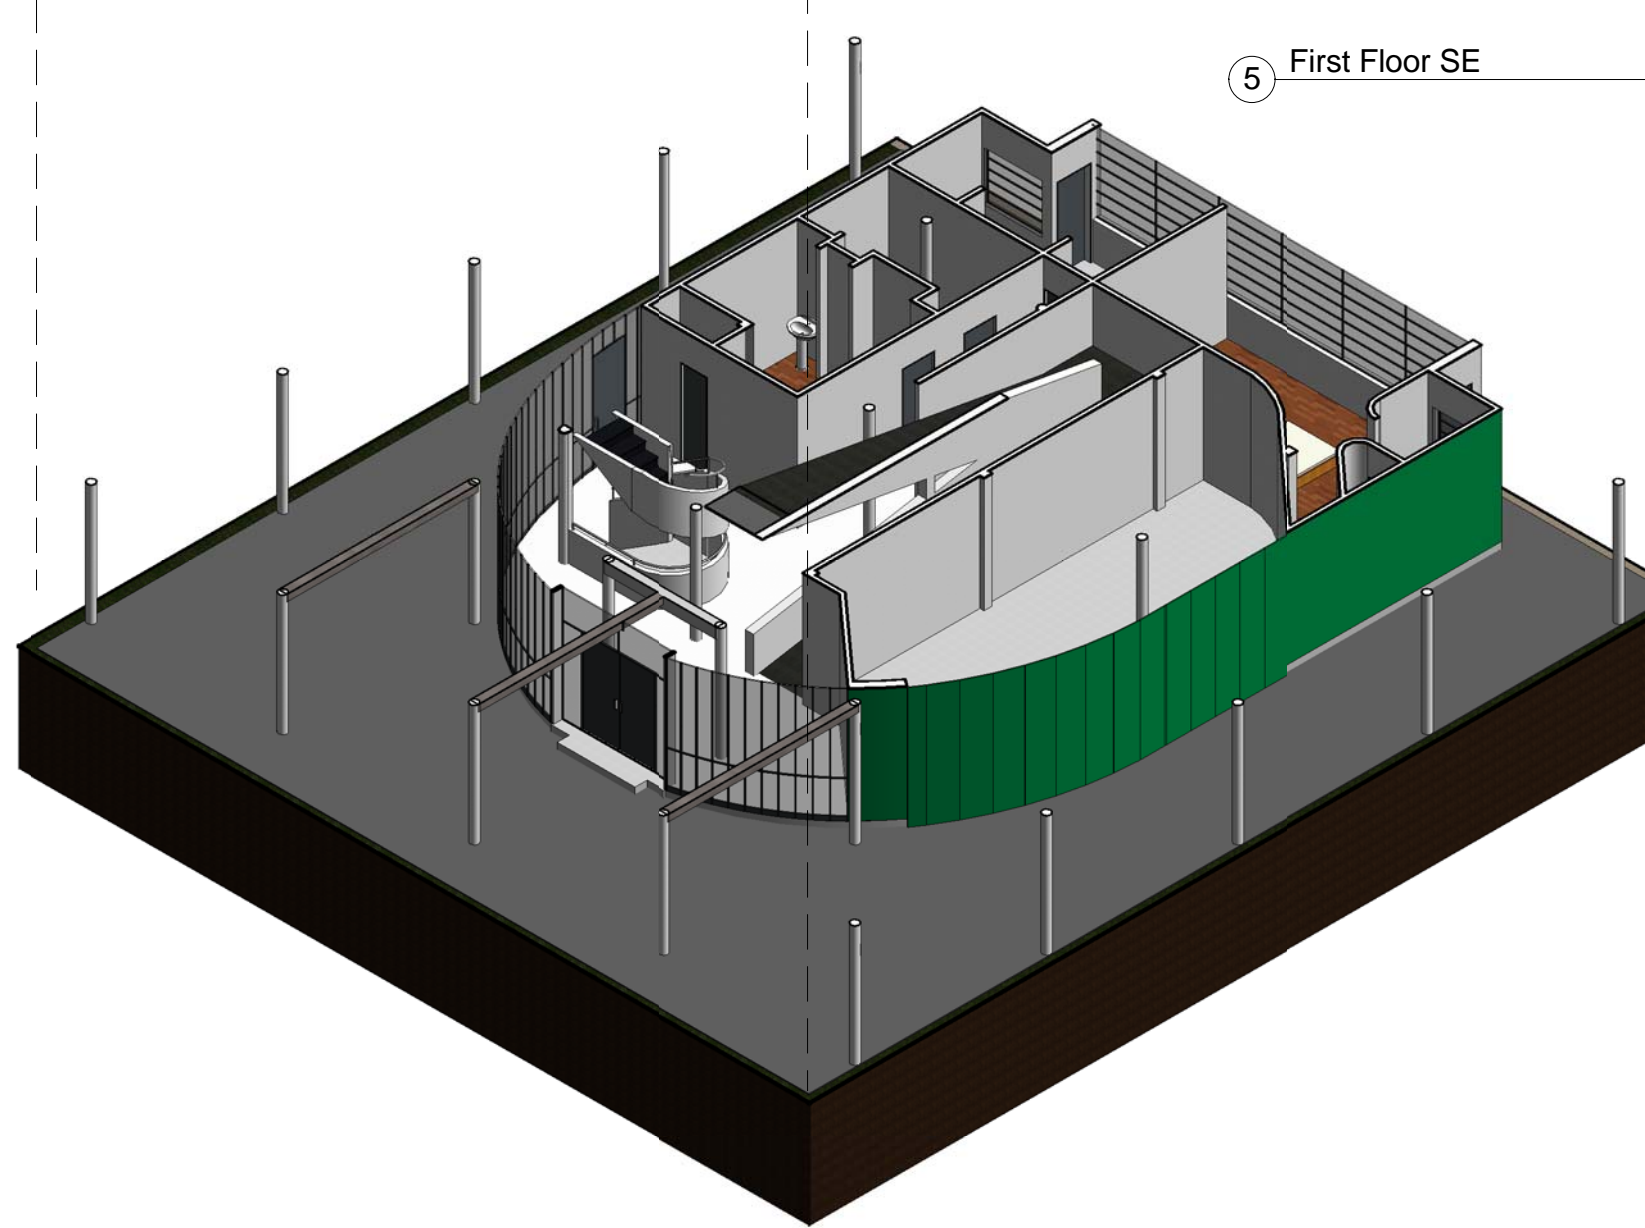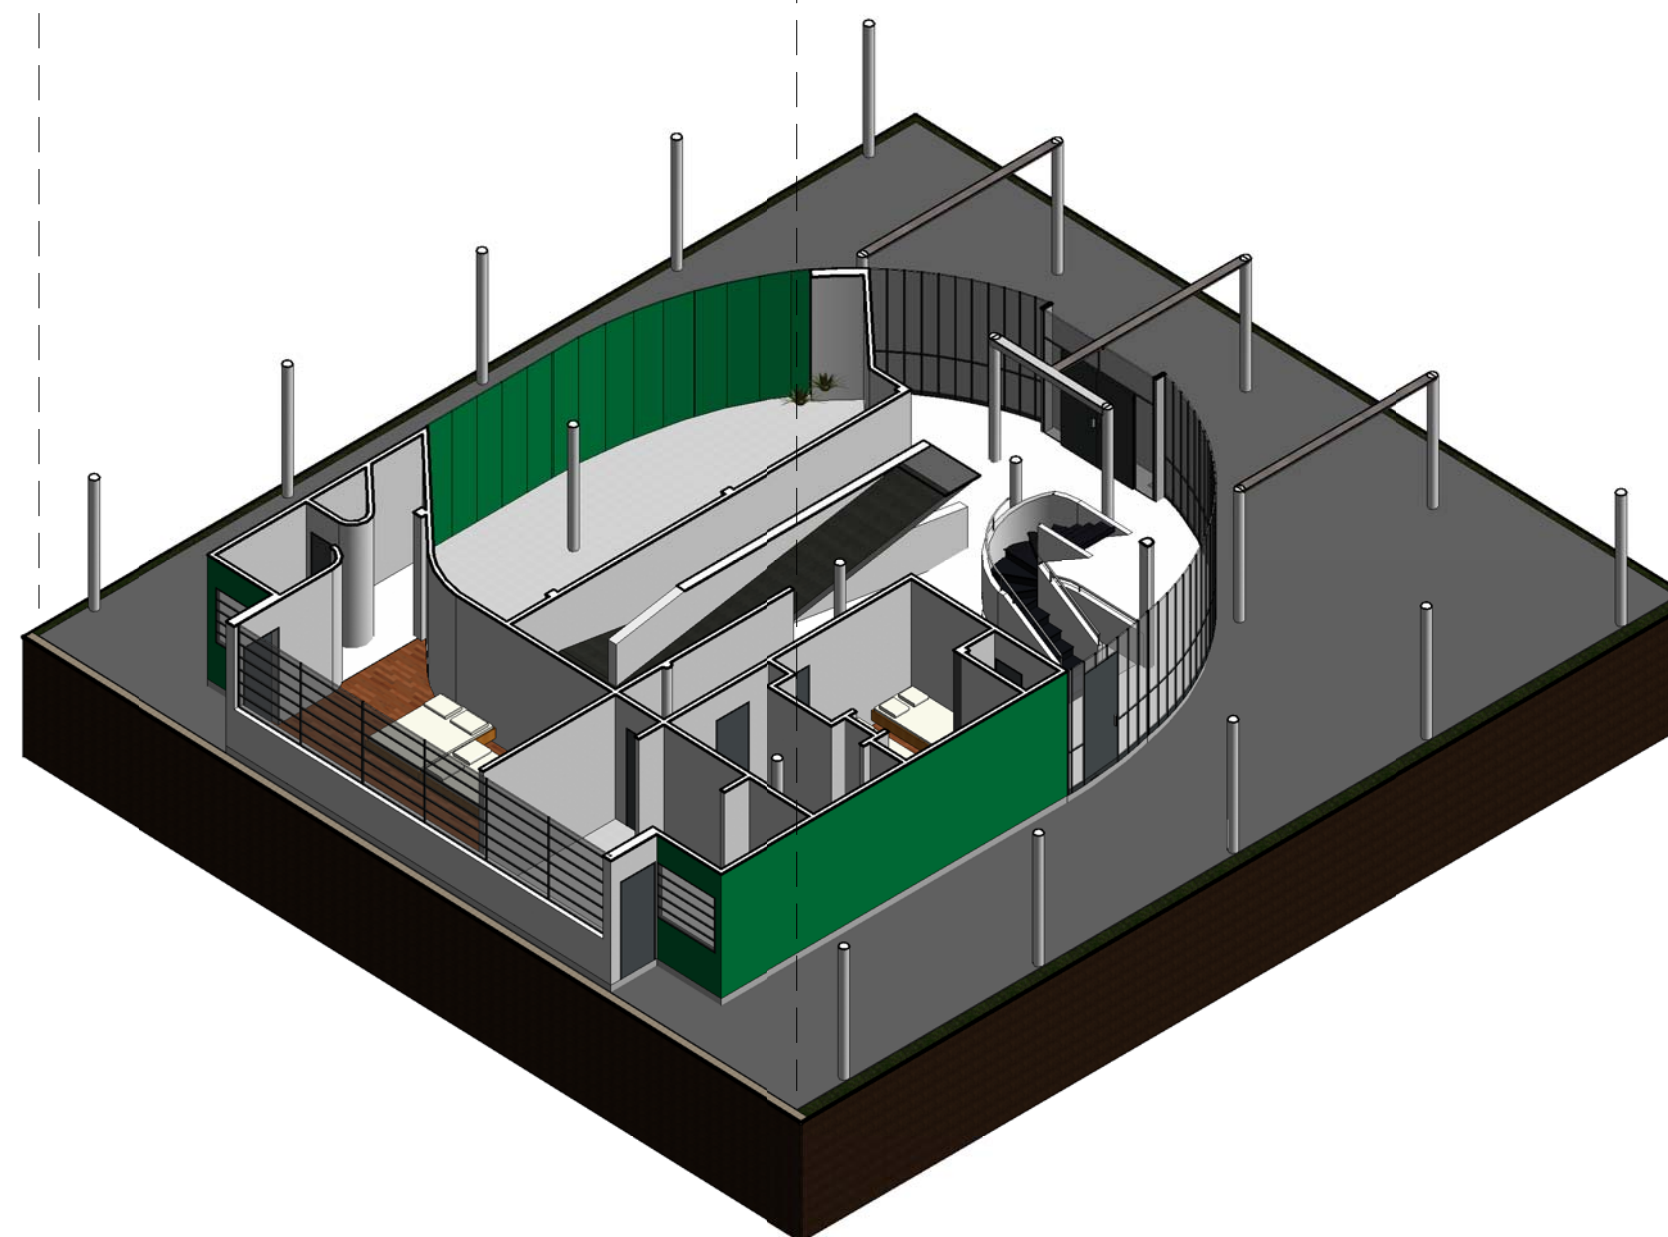

① Ground Floor NW

④ Ground Floor SE

No.	Description	Date

Joseph Bloom
Villa Savoye
Exploded Views


Project number	Project Number
Date	4/25/2013
Drawn by	Author
Checked by	Checker
A502	
Scale	



① Perspective 1



② Perspective 2

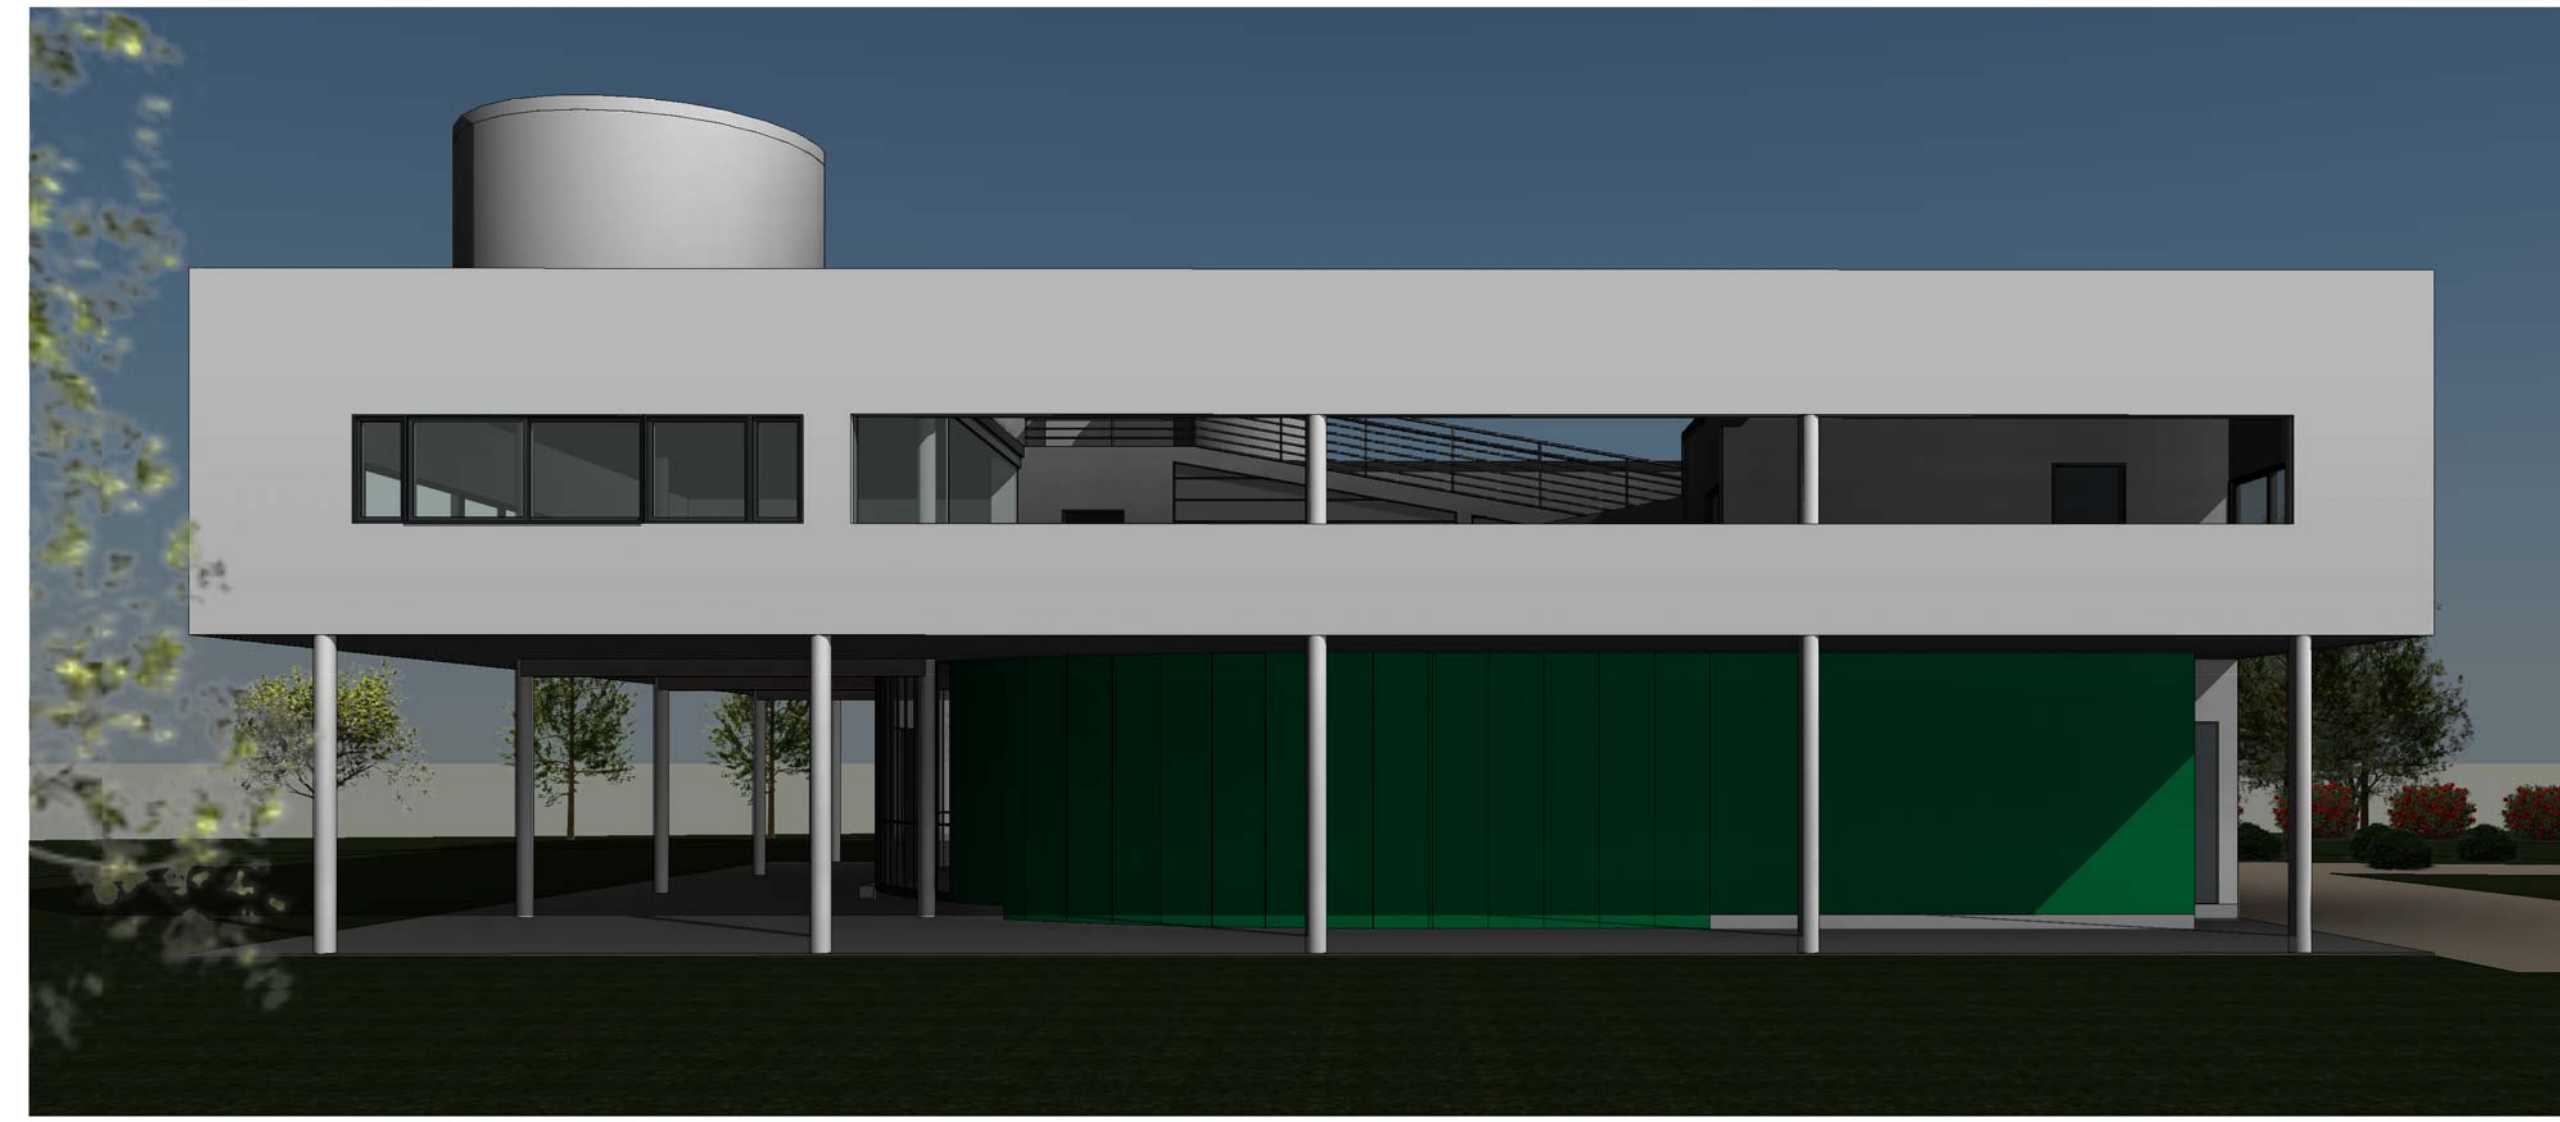

③ Perspective 3


No.	Description	Date

Joseph Bloom
Villa Savoye
Perspective Views

Project number _____ Project Number _____
 Date 4/25/2013
 Drawn by _____ Author _____
 Checked by _____ Checker _____

A901

Scale _____

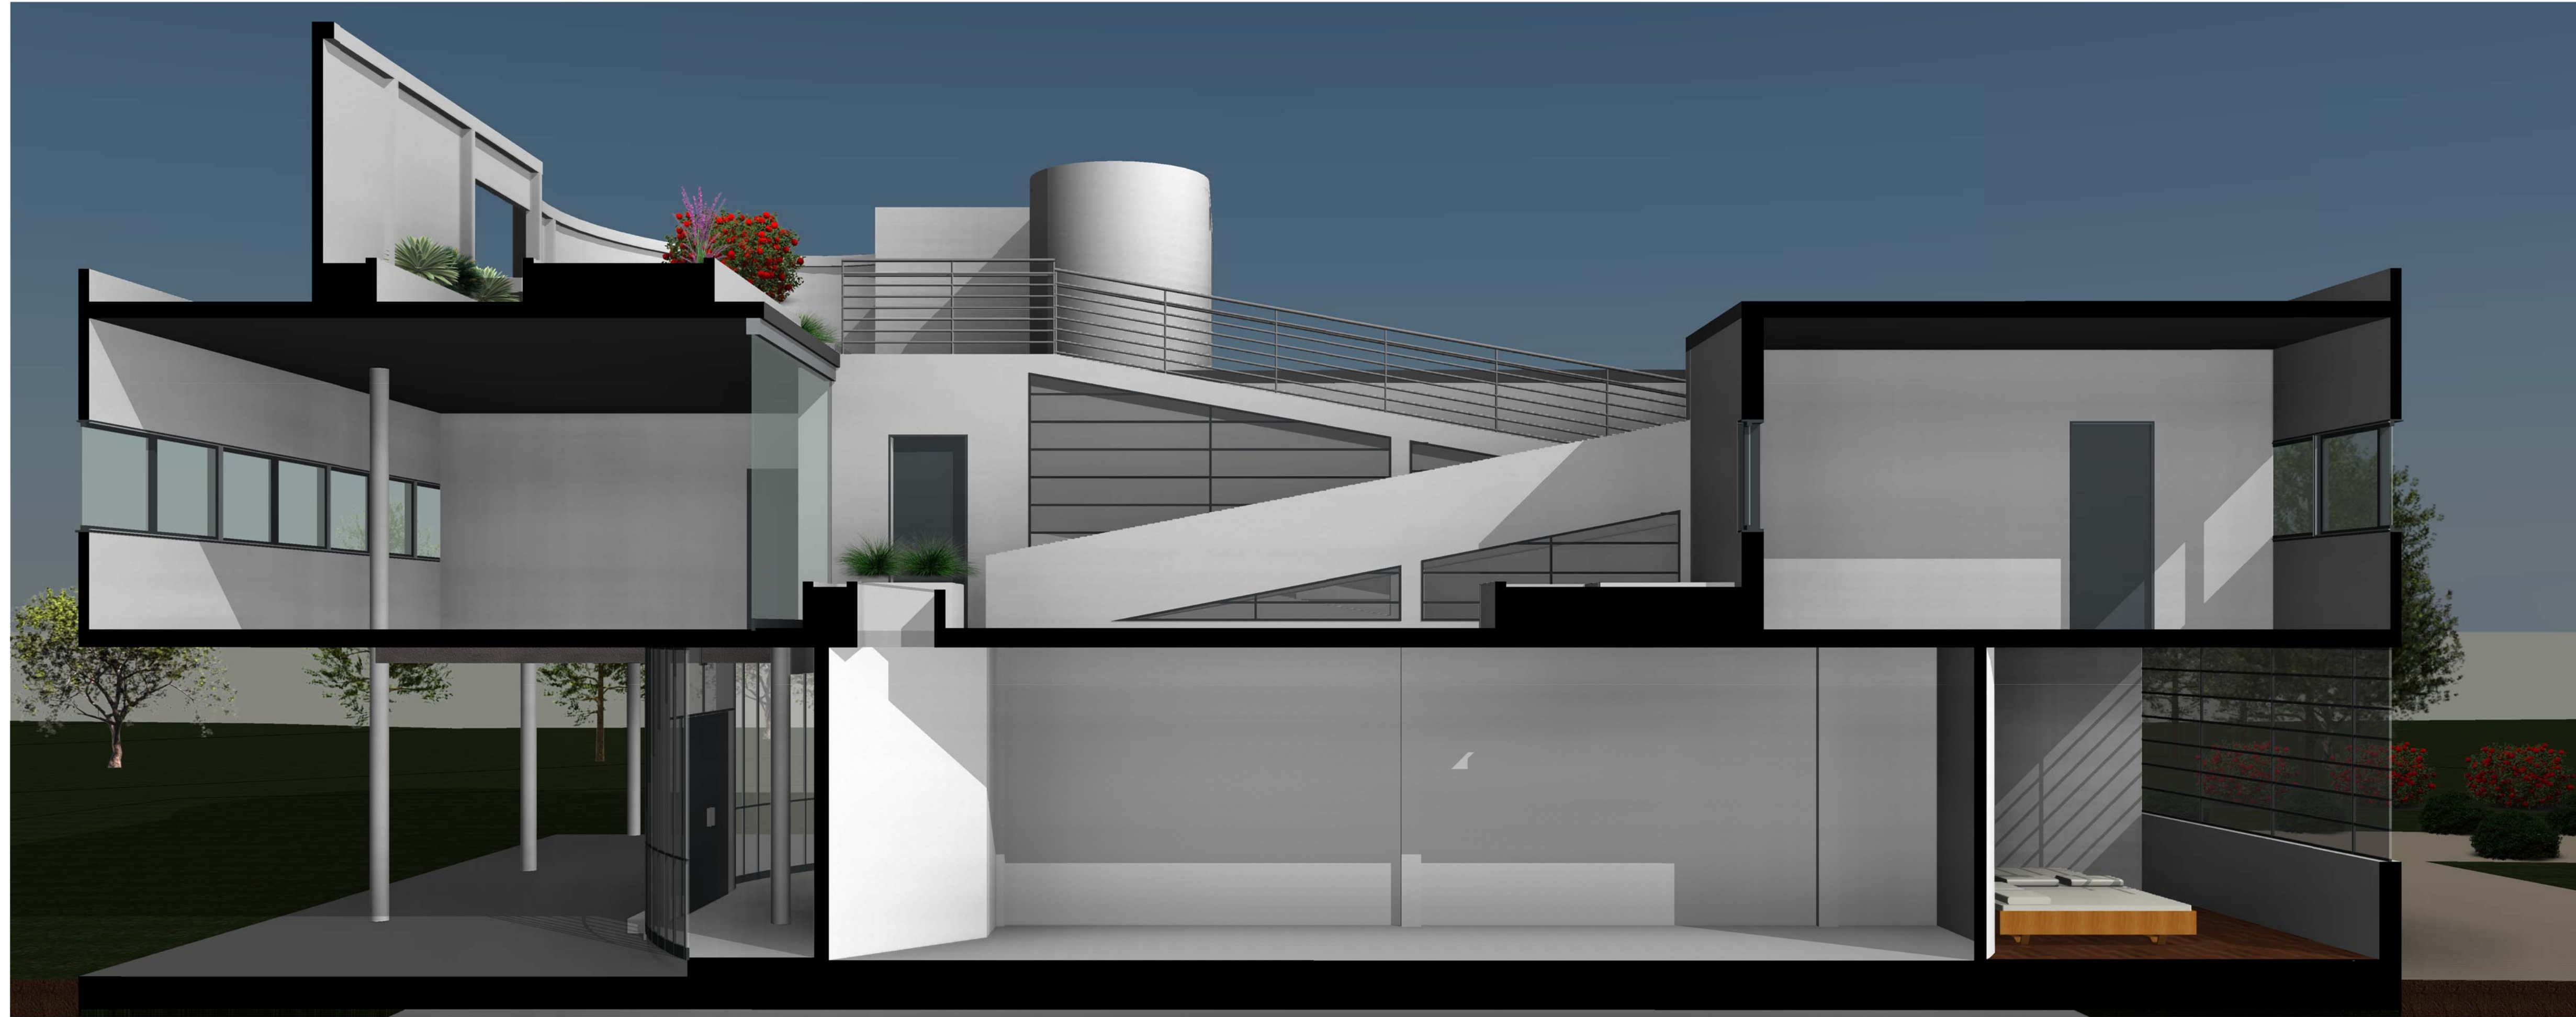

1 Section Perspective 1



2 Section Perspective 2



3 Section Perspective 3

No.	Description	Date

Joseph Bloom
 Villa Savoye
 Section Perspective

Project number	Project Number
Date	4/25/2013
Drawn by	Author
Checked by	Checker
A902	
Scale	

4/23/2013 3:31:18 PM